



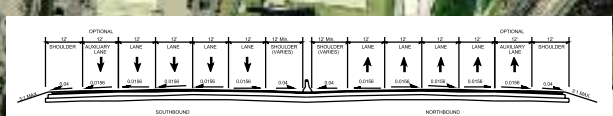

Four Lane Continuity Alternative (#3) Sheet 3 of 3

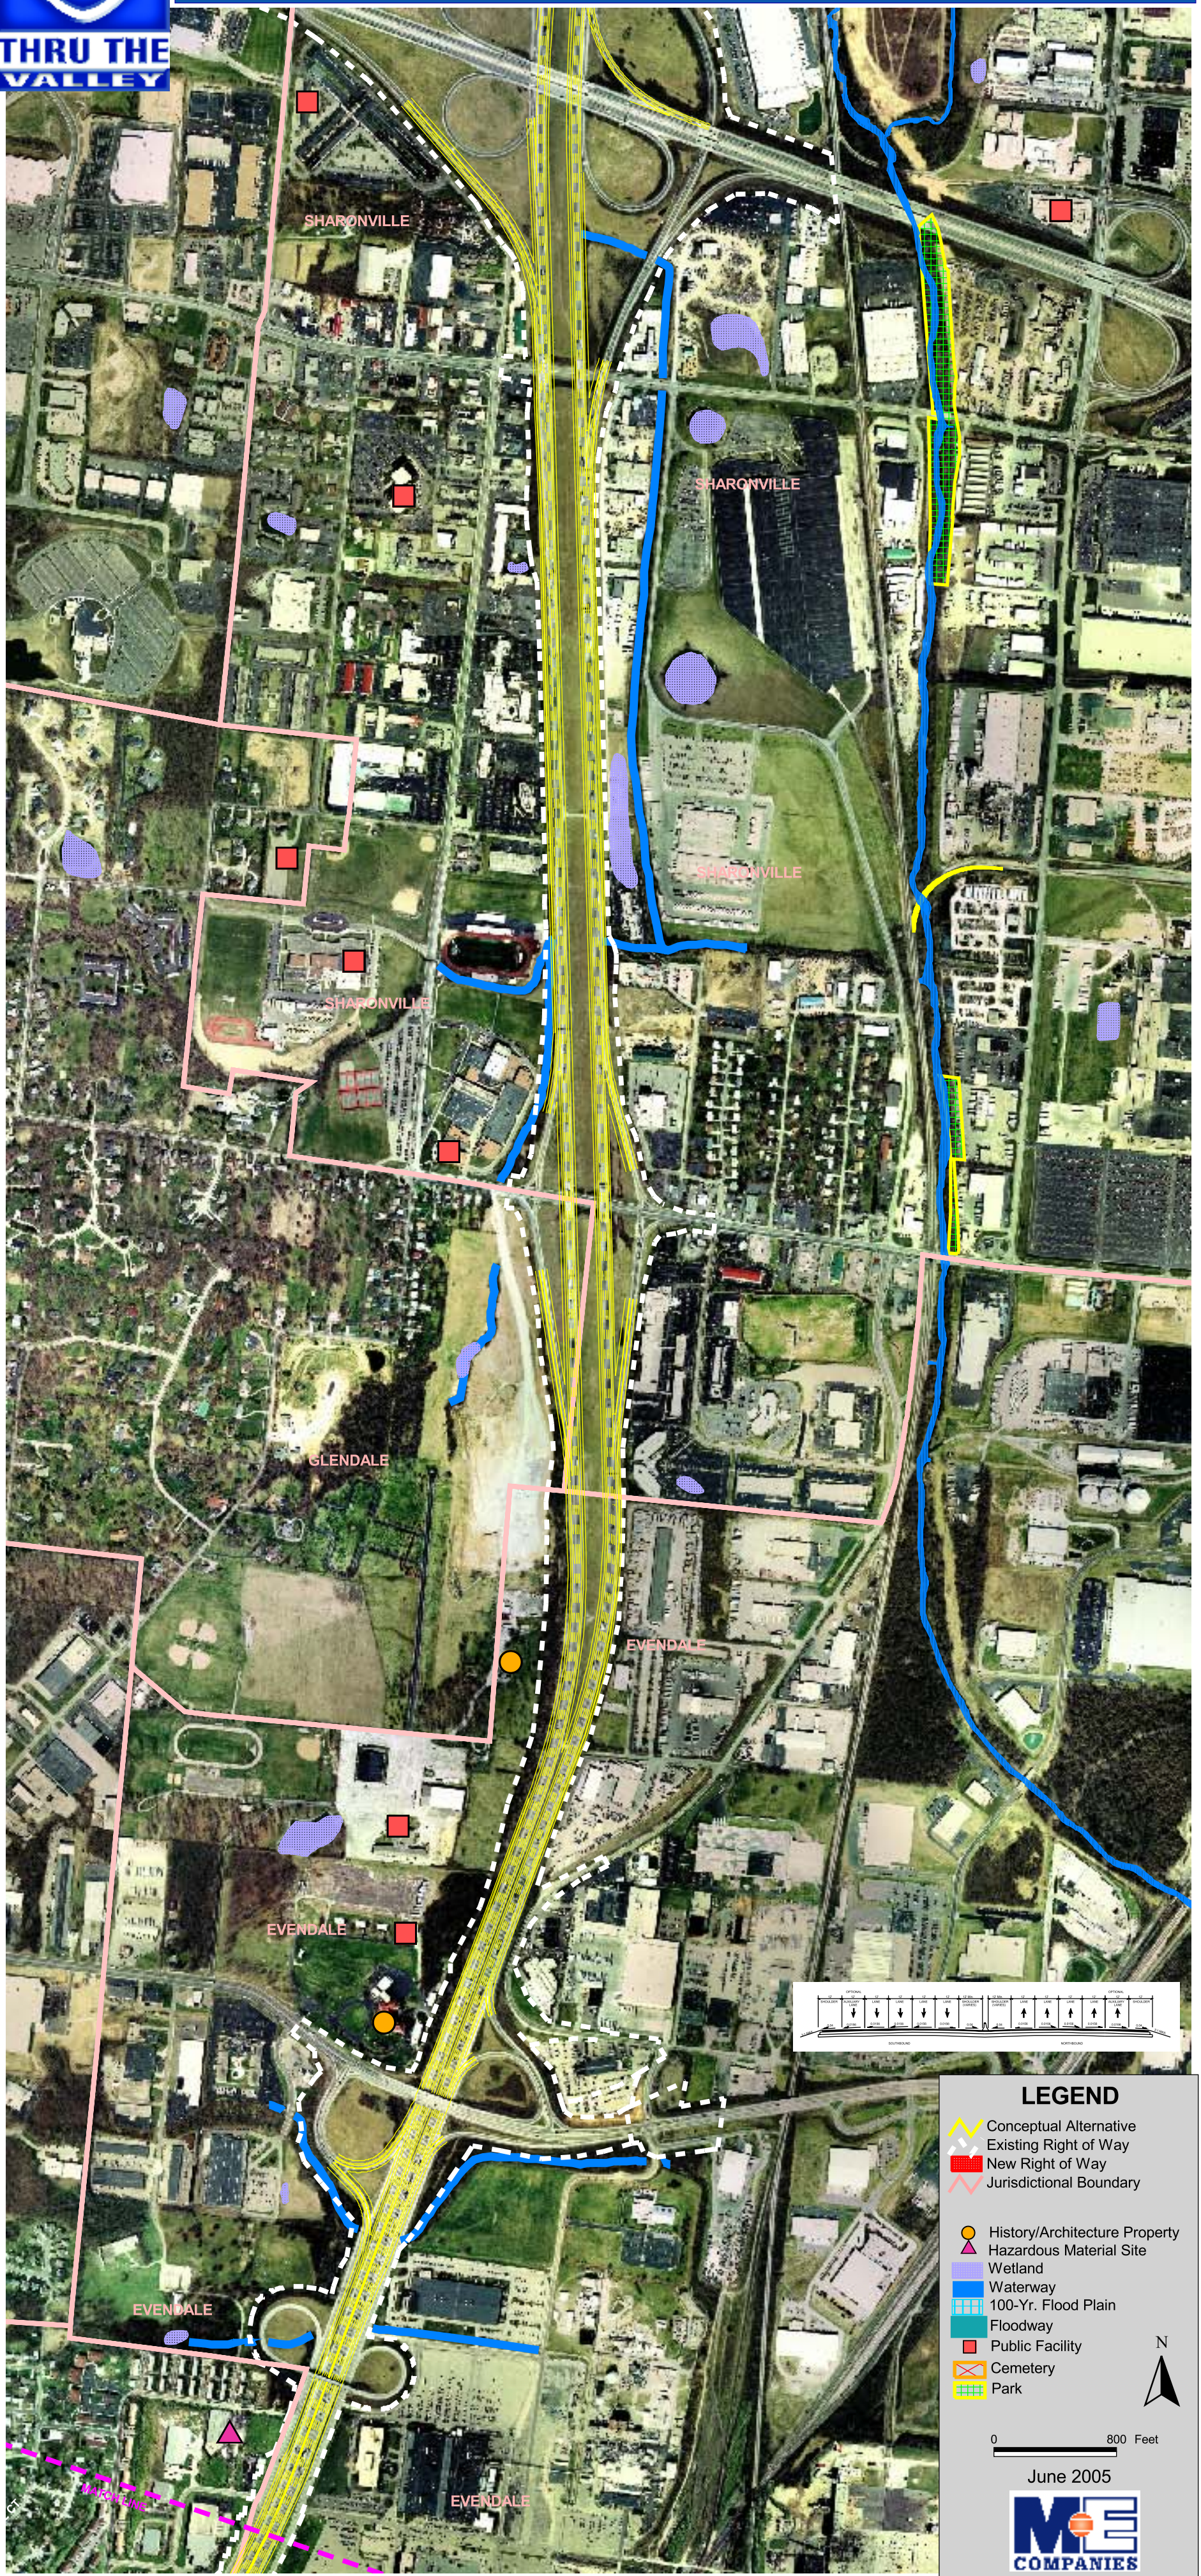

LEGEND

- Conceptual Alternative
- Existing Right of Way
- New Right of Way
- Jurisdictional Boundary
- History/Architecture Property
- Hazardous Material Site
- Wetland
- Waterway
- 100-Yr. Flood Plain
- Floodway
- Public Facility
- Cemetery
- Park

N

0 800 Feet

June 2005