



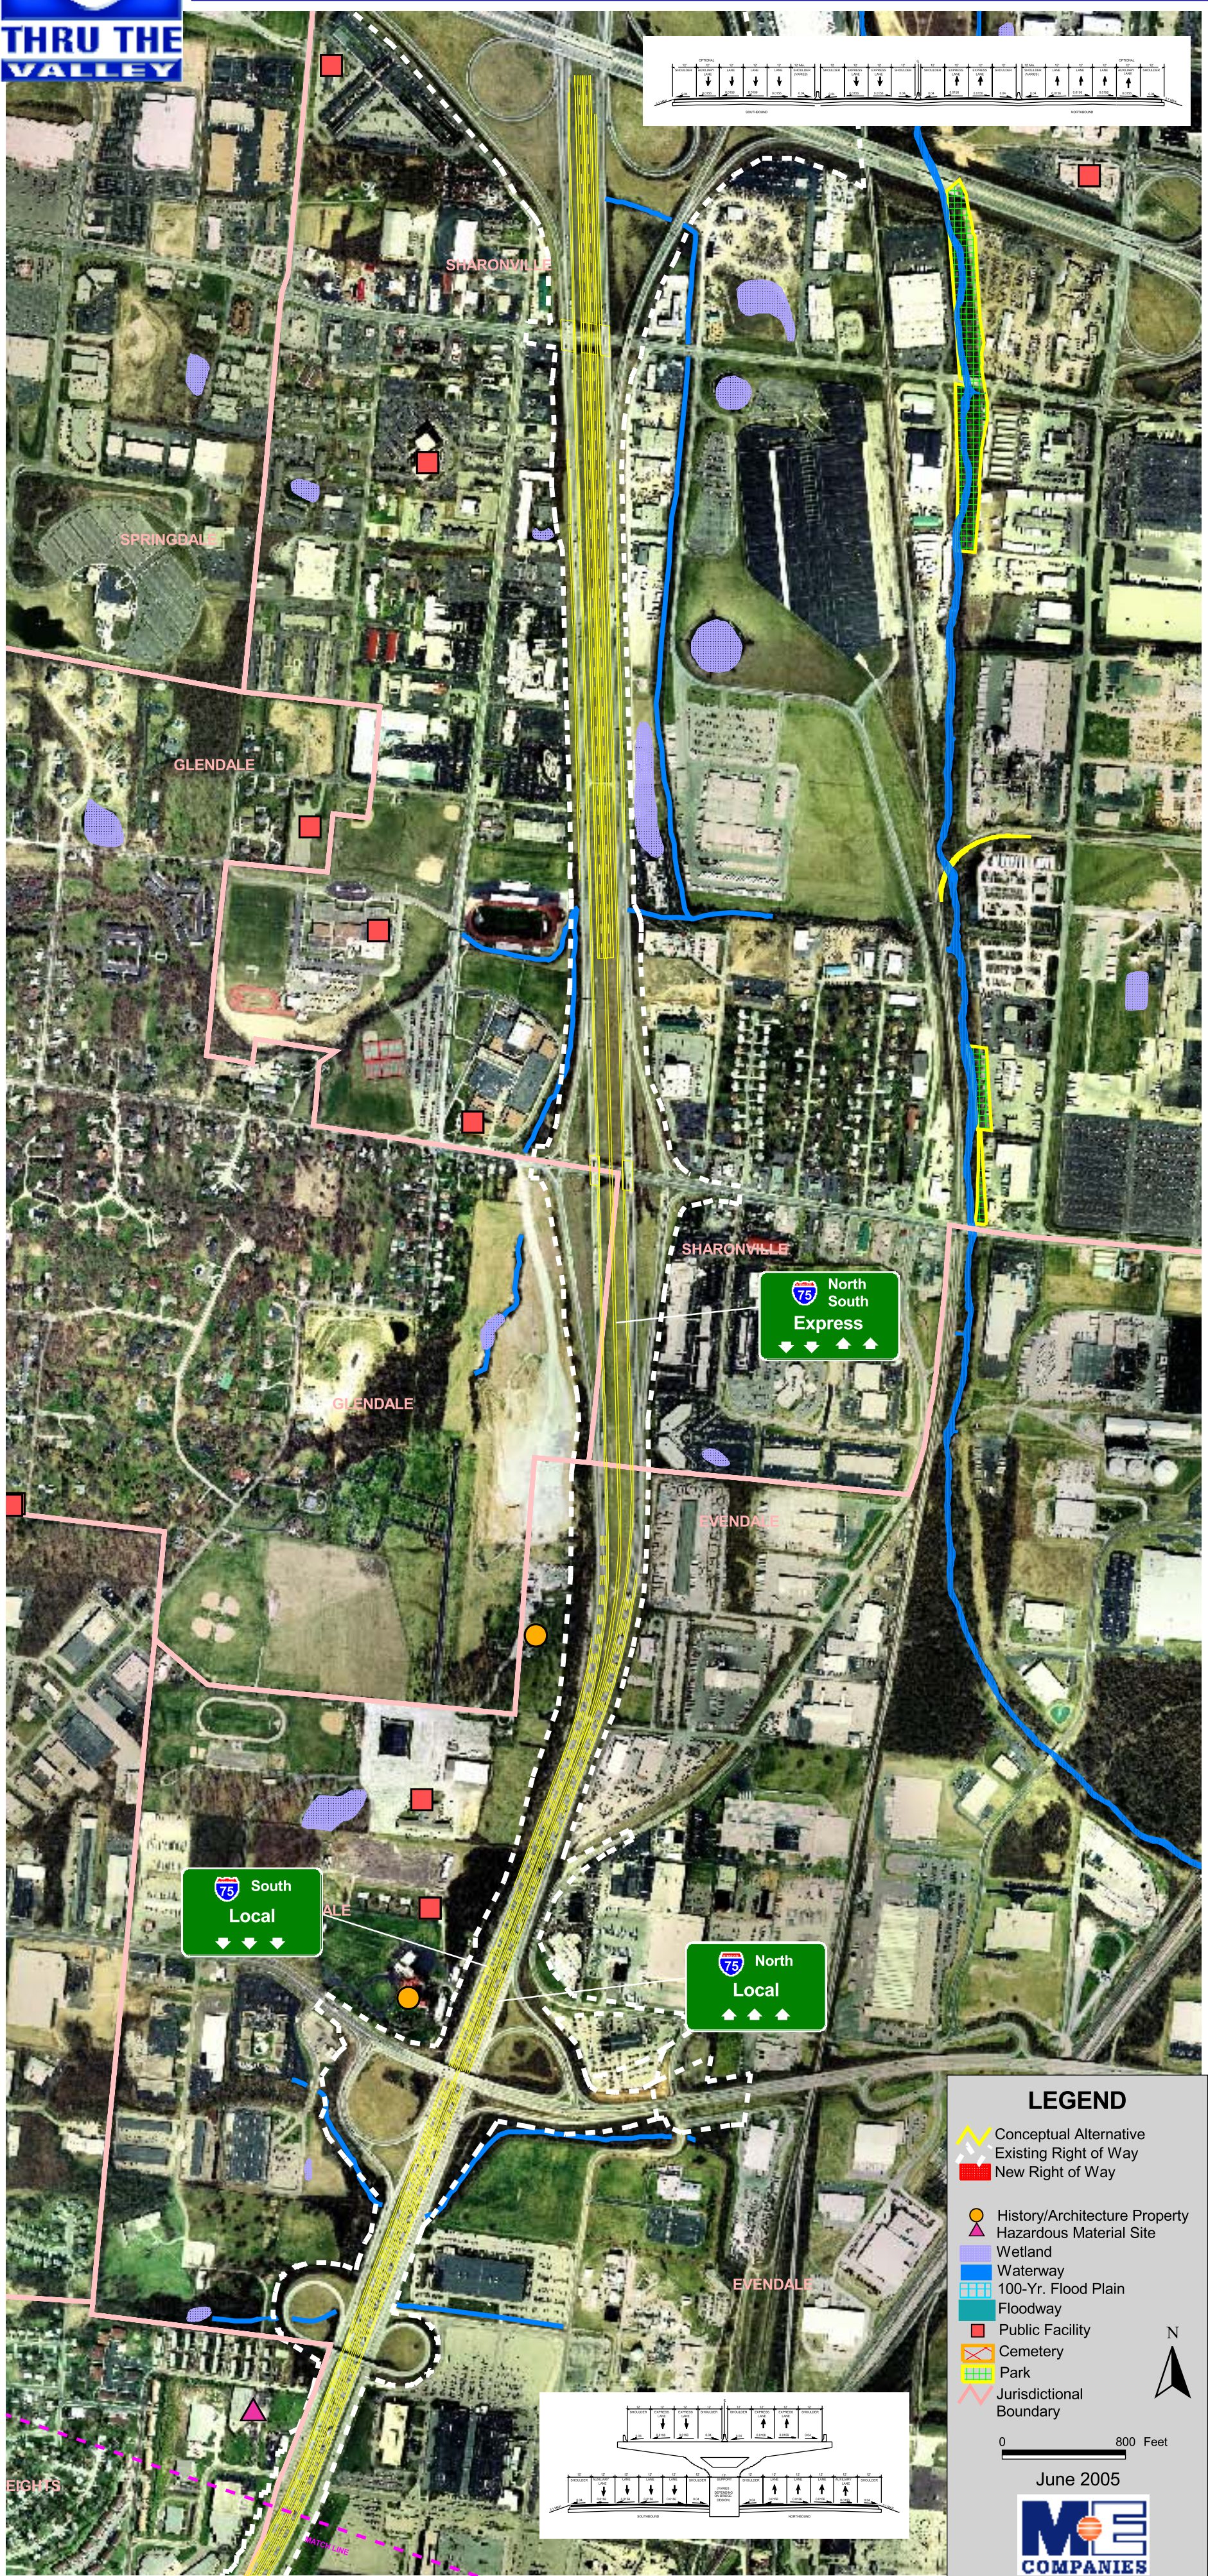

Express Lanes Alternative (#4C)

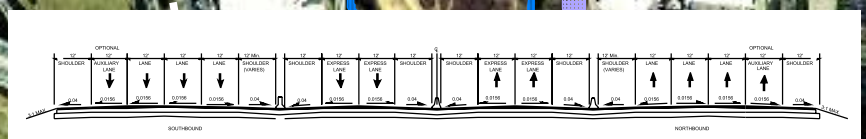

LEGEND

- Conceptual Alternative
- Existing Right of Way
- New Right of Way
- History/Architecture Property
- Hazardous Material Site
- Wetland
- Waterway
- 100-Yr. Flood Plain
- Floodway
- Public Facility
- Cemetery
- Park
- Jurisdictional Boundary

0 800 Feet

June 2005

